





地番 3042-1, 3042-8~3042-19 1/3 地積測量図  
 土地の所在 安曇野市三郷温

求積表

地番	① 3042-1			
NO	Xn	Yn	Yn+1-Yn-1	Xn · (Yn+1-Yn-1)
BD4	27954.216	-54114.485	-5.863	-163895.568408
KZ70	27953.100	-54114.571	-9.278	-259348.861800
KZ71	27938.988	-54123.763	-18.647	-520978.309236
KZ72	27930.467	-54133.218	-9.798	-273662.715666
KZ73	27930.201	-54133.561	-9.759	-272570.831559
KZ74	27922.976	-54142.977	-10.195	-284674.740320
KZ75	27922.499	-54143.756	-10.460	-292069.339540
KZ76	27916.579	-54153.437	-11.110	-310153.192690
KZ77	27916.300	-54154.866	-5.632	-157224.601600
KZ78	27919.216	-54159.069	-3.374	-94199.434784
475	27915.273	-54158.240	2.322	64819.263906
KZ42	27907.519	-54156.747	5.091	142077.179229
KZ43	27909.721	-54153.149	17.215	480465.847015
KZ44	27918.049	-54139.532	14.785	412768.354465
KZ45	27918.946	-54138.364	8.453	235998.850538
KZ46	27924.541	-54131.079	10.278	287008.432398
KZ47	27924.268	-54128.086	5.059	141268.871812
KZ48	27921.979	-54126.020	5.925	165437.725575
KZ49	27925.476	-54122.161	1.806	50433.409656
KZ50	27927.747	-54124.214	-1.903	-53146.502541
KZ51	27930.639	-54124.064	5.052	141105.588228
KZ52	27935.052	-54119.162	10.285	287312.009820
KZ53	27943.316	-54113.779	10.454	292119.425464
KZ54	27951.097	-54108.708	-0.706	-19733.474482
合計				-842.614520
合計面積				421.3072600
地積				421.30 m <sup>2</sup>

地番	② 3042-8			
NO	Xn	Yn	Yn+1-Yn-1	Xn · (Yn+1-Yn-1)
KZ3	27937.469	-54162.684	0.295	8241.553355
KZ79	27927.770	-54160.860	3.615	100958.888550
KZ78	27919.216	-54159.069	5.994	167347.780704
KZ77	27916.300	-54154.866	5.632	157224.601600
KZ76	27916.579	-54153.437	11.110	310153.192690
KZ75	27922.499	-54143.756	-0.239	-6673.477261
KZ4	27935.325	-54153.676	-17.399	-486046.719675
KZ83	27937.874	-54161.155	-9.008	-251664.368992
合計				-458.549029
合計面積				229.2745145
地積				229.27 m <sup>2</sup>

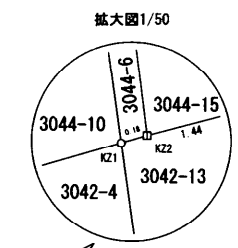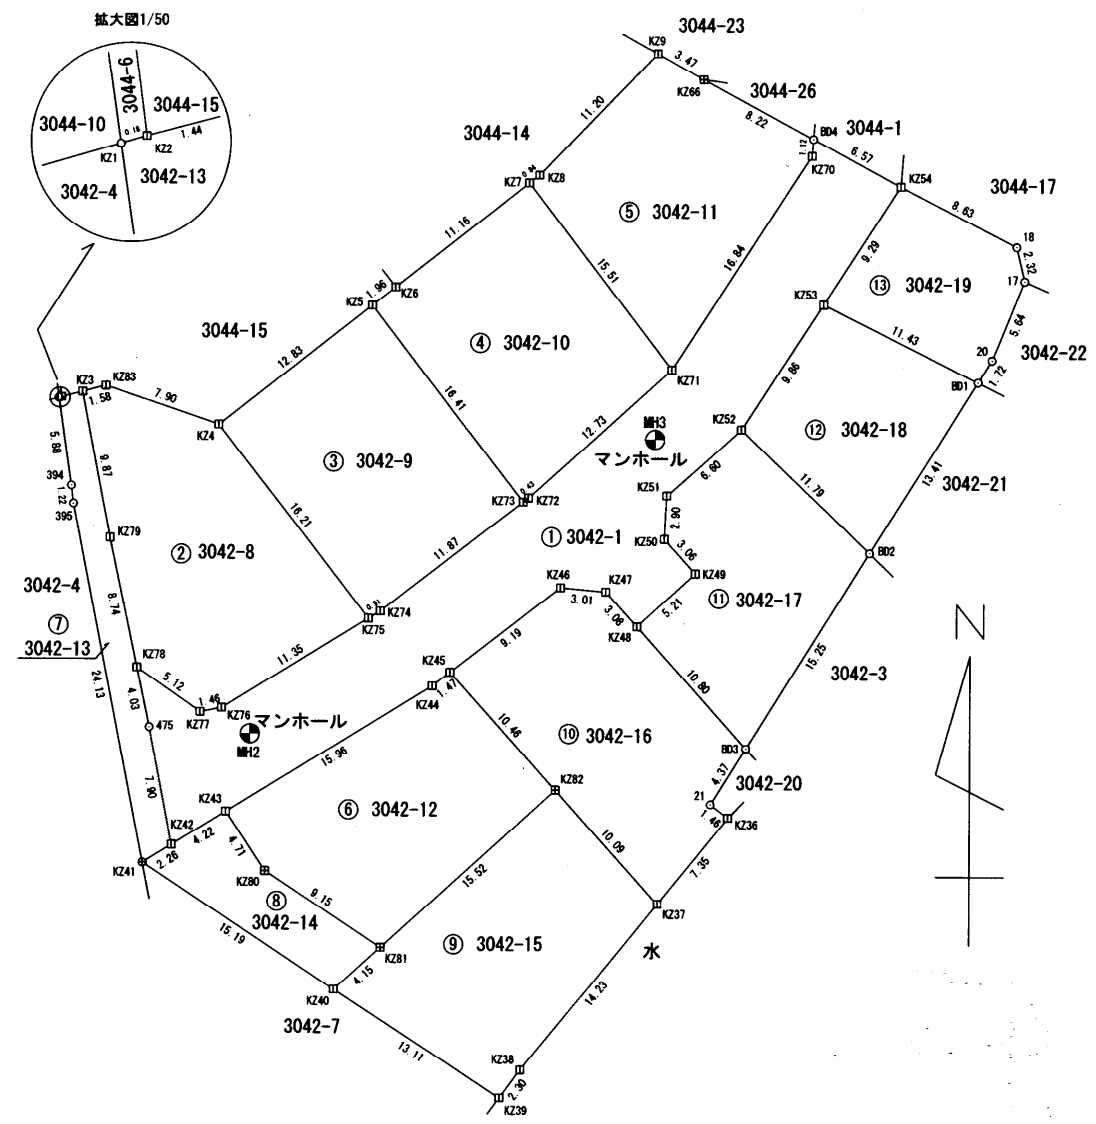

測量年月日	平成28年11月9日
座標系	Ⅷ系 (世界測地系測地成果2011)

使用基準点一覧 (地籍図根点)

点名	X座標	Y座標
TU21-7	28006.789	-54090.402
TU21-8	27948.669	-54106.592

作成者によるパラメータ変換済み

点名	X座標	Y座標
MH2	27914.879	-54151.571
MH3	27934.381	-54124.857

筆界点	境界標の種類
田	コンクリート杭
○	プラスチック杭
□	金属プレート
+	刻み
⊕	金属鉄

作成者 松本市沢村三丁目 土地家屋調査士 齋藤測量登記事務所 代表社員 齋藤 啓 (平成28年11月9日作成)

申請人 [Redacted] 縮尺 1/500



地番	3042-1, 3042-8~3042-19 <sup>2/3</sup> 地積測量図
土地の所在	安曇野市三郷温

地番	③ 3042-9			
NO	Xn	Yn	Yn+1-Yn-1	Xn · (Yn+1-Yn-1)
KZ4	27935.325	-54153.676	-0.197	-5503.259025
KZ75	27922.499	-54143.756	10.699	298742.816801
KZ74	27922.976	-54142.977	10.195	284674.740320
KZ73	27930.201	-54133.561	-0.582	-16255.376982
KZ5	27943.215	-54143.559	-20.115	-562077.769725
合計				-418.848611
合計面積				209.4243055
地積				209.42 m <sup>2</sup>

地番	④ 3042-10			
NO	Xn	Yn	Yn+1-Yn-1	Xn · (Yn+1-Yn-1)
KZ7	27951.293	-54133.212	-18.249	-510083.145957
KZ6	27944.424	-54142.012	-10.347	-289140.955128
KZ5	27943.215	-54143.559	8.451	236148.109965
KZ73	27930.201	-54133.561	10.341	288826.208541
KZ72	27930.467	-54133.218	9.798	273662.715666
KZ71	27938.988	-54123.763	0.006	167.633928
合計				-419.432985
合計面積				209.7164925
地積				209.71 m <sup>2</sup>

地番	⑤ 3042-11			
NO	Xn	Yn	Yn+1-Yn-1	Xn · (Yn+1-Yn-1)
KZ9	27959.841	-54124.739	-10.824	-302637.318984
KZ8	27951.810	-54132.545	-8.473	-236835.686130
KZ7	27951.293	-54133.212	8.782	245468.255126
KZ71	27938.988	-54123.763	18.641	520810.675308
KZ70	27953.100	-54114.571	9.278	259348.861800
BD4	27954.216	-54114.485	-7.150	-199872.644400
KZ66	27958.122	-54121.721	-10.254	-286682.582988
合計				-400.440268
合計面積				200.2201340
地積				200.22 m <sup>2</sup>

地番	⑥ 3042-12			
NO	Xn	Yn	Yn+1-Yn-1	Xn · (Yn+1-Yn-1)
KZ43	27909.721	-54153.149	-11.014	-307397.667094
KZ80	27905.797	-54150.546	10.255	286173.948235
KZ81	27900.784	-54142.894	19.181	535164.937904
KZ82	27911.175	-54131.365	4.530	126437.622750
KZ45	27918.946	-54138.364	-8.167	-228014.031982
KZ44	27918.049	-54139.532	-14.785	-412768.354465
合計				-403.544652
合計面積				201.7723260
地積				201.77 m <sup>2</sup>

地番	⑦ 3042-13			
NO	Xn	Yn	Yn+1-Yn-1	Xn · (Yn+1-Yn-1)
KZ2	27937.104	-54164.073	-1.560	-43581.882240
KZ1	27937.054	-54164.244	0.655	18298.770370
394	27931.236	-54163.418	0.961	26841.917796
395	27930.024	-54163.283	4.743	132472.103832
KZ41	27906.340	-54158.675	6.536	182395.838240
KZ42	27907.519	-54156.747	0.435	12139.770765
475	27915.273	-54158.240	-2.322	-64819.263906
KZ78	27919.216	-54159.069	-2.620	-73148.345920
KZ79	27927.770	-54160.860	-3.615	-100958.888550
KZ3	27937.469	-54162.684	-3.213	-89763.087897
合計				-123.067510
合計面積				61.5337550
地積				61.53 m <sup>2</sup>

地番	⑧ 3042-14			
NO	Xn	Yn	Yn+1-Yn-1	Xn · (Yn+1-Yn-1)
KZ43	27909.721	-54153.149	-6.201	-173068.179921
KZ42	27907.519	-54156.747	-5.526	-154216.949994
KZ41	27906.340	-54158.675	10.767	300467.562780
KZ40	27898.004	-54145.980	15.781	440258.401124
KZ81	27900.784	-54142.894	-4.566	-127394.979744
KZ80	27905.797	-54150.546	-10.255	-286173.948235
合計				-128.093990
合計面積				64.0469950
地積				64.04 m <sup>2</sup>

地番	⑨ 3042-15			
NO	Xn	Yn	Yn+1-Yn-1	Xn · (Yn+1-Yn-1)
KZ82	27911.175	-54131.365	-18.290	-510495.390750
KZ81	27900.784	-54142.894	-14.615	-407769.958160
KZ40	27898.004	-54145.980	7.892	220171.047568
KZ39	27890.829	-54135.002	12.352	344507.519808
KZ38	27892.677	-54133.628	10.398	290028.055446
KZ37	27903.685	-54124.604	2.263	63146.039155
合計				-412.686933
合計面積				206.3434665
地積				206.34 m <sup>2</sup>

作成者	松本市沢村三丁目4番47号 土地調査士法人 斎藤測量登記事務所 代表社員 斎藤 勉	申請人	[Redacted]	縮尺	1/
		(平成 28 年 11 月 9 日作成)			

地番	3042-1, 3042-8~3042-19	3/3 地積測量図
土地の所在	安曇野市三郷温	

地番	⑩ 3042-16			
NO	Xn	Yn	Yn+1-Yn-1	Xn · (Yn+1-Yn-1)
KZ45	27918.946	-54138.364	-0.286	-7984.818556
KZ82	27911.175	-54131.365	13.760	384057.768000
KZ37	27903.685	-54124.604	11.415	318520.564275
KZ36	27909.377	-54119.950	3.483	97208.360091
21	27910.256	-54121.121	1.155	32236.345680
BD3	27913.957	-54118.795	-4.899	-136750.475343
KZ48	27921.979	-54126.020	-9.291	-259423.106889
KZ47	27924.268	-54128.086	-5.059	-141268.871812
KZ46	27924.541	-54131.079	-10.278	-287008.432398
合計				-412.666952
合計面積				206.3334760
地積				206.33 m <sup>2</sup>

総合計面積	2410.7908975 m <sup>2</sup>
-------	-----------------------------

地番	⑪ 3042-17			
NO	Xn	Yn	Yn+1-Yn-1	Xn · (Yn+1-Yn-1)
KZ52	27935.052	-54119.162	-13.381	-373798.930812
KZ51	27930.639	-54124.064	-5.052	-141105.588228
KZ50	27927.747	-54124.214	1.903	53146.502541
KZ49	27925.476	-54122.161	-1.806	-50433.409656
KZ48	27921.979	-54126.020	3.366	93985.381314
BD3	27913.957	-54118.795	15.337	428116.358509
BD2	27926.865	-54110.683	-0.367	-10249.159455
合計				-338.845787
合計面積				169.4228935
地積				169.42 m <sup>2</sup>

地番	⑫ 3042-18			
NO	Xn	Yn	Yn+1-Yn-1	Xn · (Yn+1-Yn-1)
KZ53	27943.316	-54113.779	-15.614	-436306.936024
KZ52	27935.052	-54119.162	3.096	86486.920992
BD2	27926.865	-54110.683	15.614	436050.070110
BD1	27938.218	-54103.548	-3.096	-86496.722928
合計				-266.667850
合計面積				133.3339250
地積				133.33 m <sup>2</sup>

地番	⑬ 3042-19			
NO	Xn	Yn	Yn+1-Yn-1	Xn · (Yn+1-Yn-1)
KZ54	27951.097	-54108.708	-12.749	-356348.535653
KZ53	27943.316	-54113.779	5.160	144187.510560
BD1	27938.218	-54103.548	11.148	311455.254264
20	27939.677	-54102.631	3.051	85243.954527
17	27944.899	-54100.497	1.601	44739.783299
18	27947.155	-54101.030	-8.211	-229474.089705
合計				-196.122708
合計面積				98.0613540
地積				98.06 m <sup>2</sup>

作成者	松本市沢村三丁目 土地調査士法人 斎藤測量登記事務所 代表社員	申請人	縮尺	1/
	(平成 28 年 11 月 9 日作成)			